





Small House with Loft

USA: Toll Free: (855) 795-0012
Australia: Toll Free: 1300 814 834
admin@hempblockaustralia.com
Sunshine Coast, QLD Australia



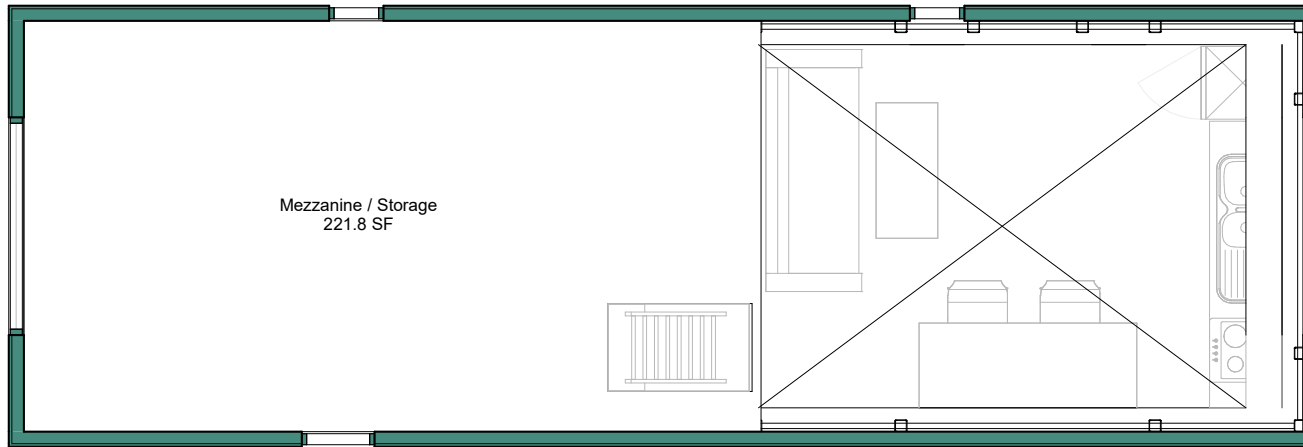

M Mezzanine Plan
Scale 1 : 50

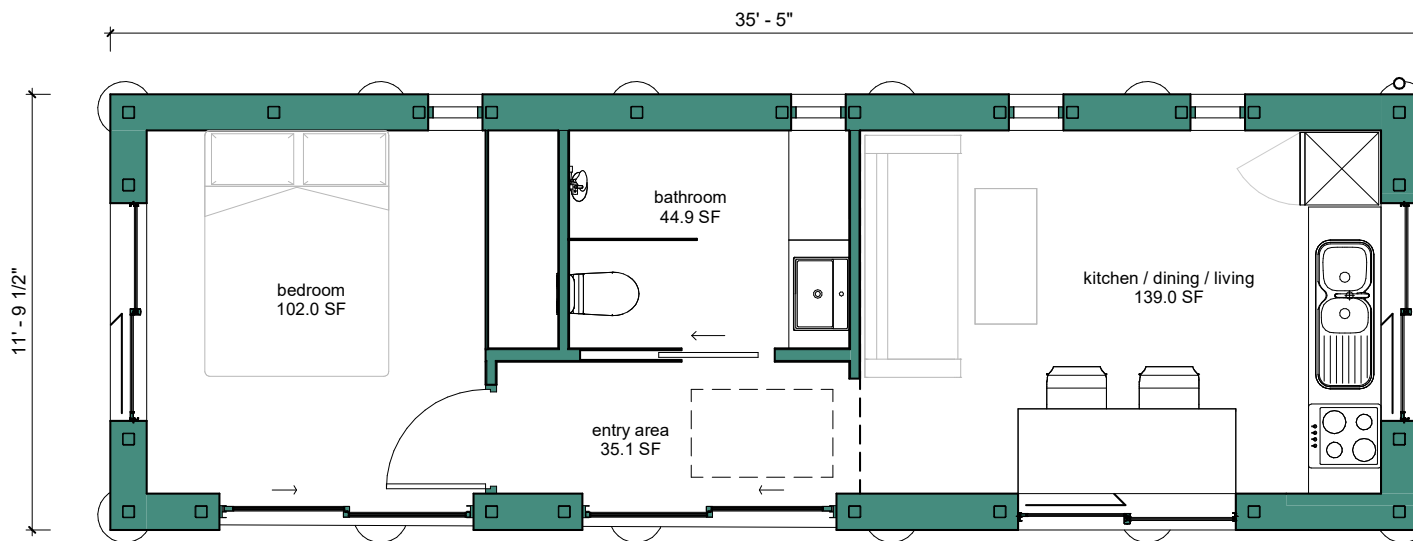


G Ground Floor Plan
Scale 1 : 50

Small House with Loft - Floorplan (Imperial)

USA: Toll Free: (855) 795-0012
 Australia: Toll Free: 1300 814 834
 admin@hempblockaustralia.com
 Sunshine Coast, QLD Australia



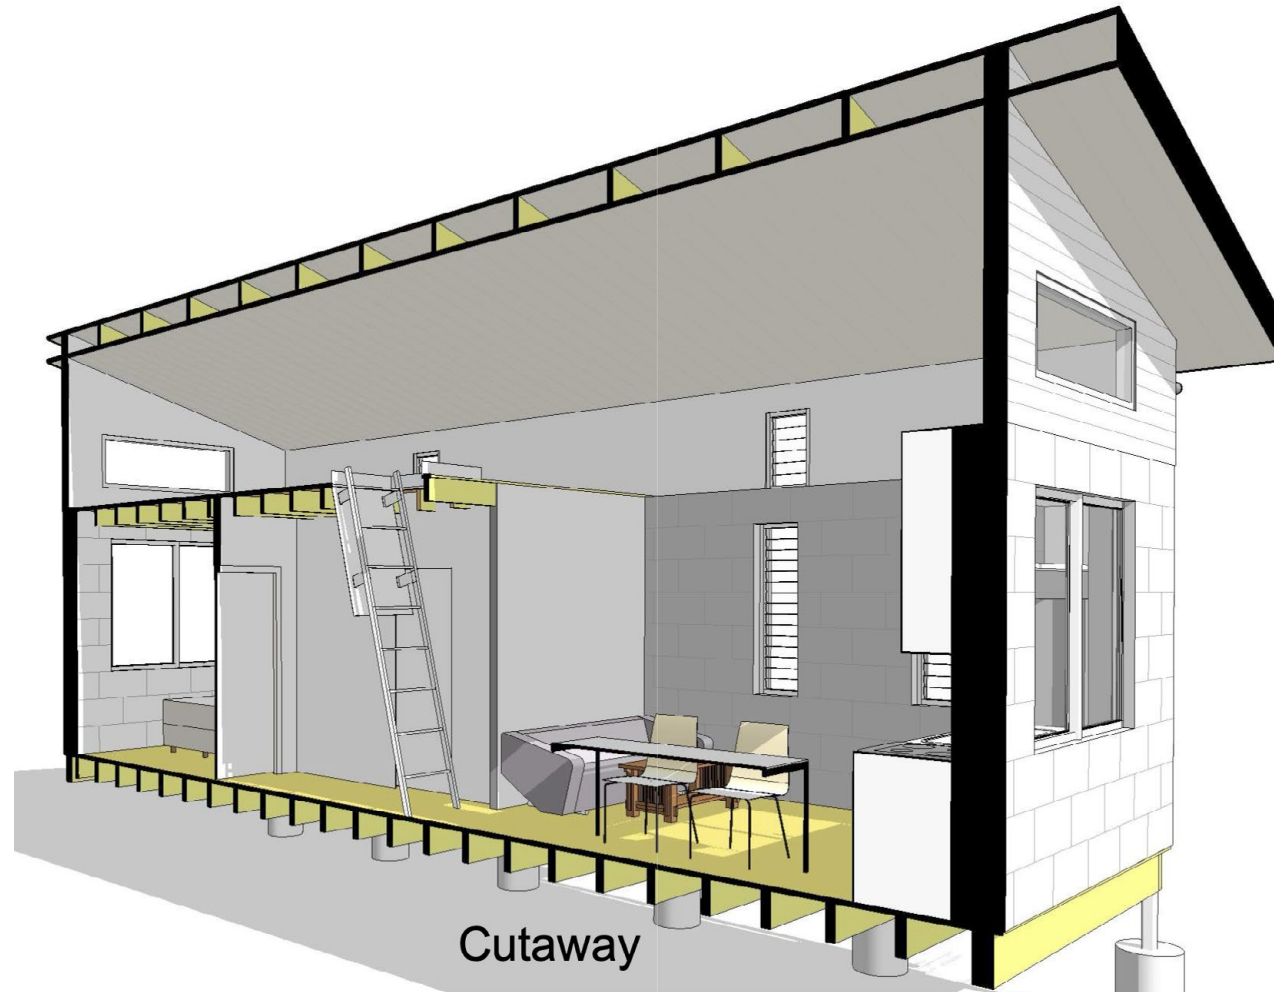

Small House with Loft - Cutaway

USA: Toll Free: (855) 795-0012
Australia: Toll Free: 1300 814 834
admin@hempblockaustralia.com
Sunshine Coast, QLD Australia

