





## Small House with Loft

USA: Toll Free: (855) 795-0012  
Australia: Toll Free: 1300 814 834  
admin@hempblockaustralia.com  
Sunshine Coast, QLD Australia



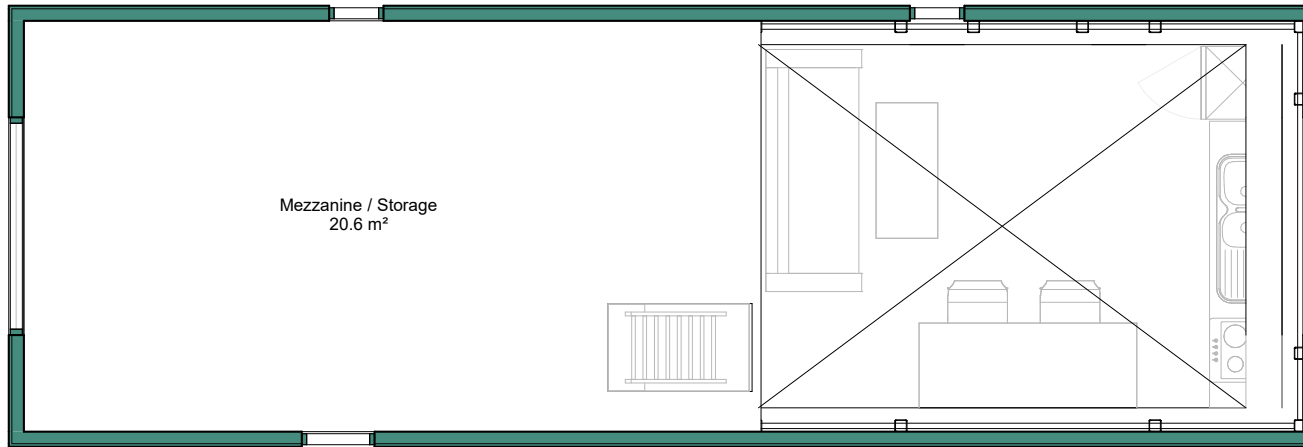

**M** Mezzanine Plan  
Scale 1 : 50

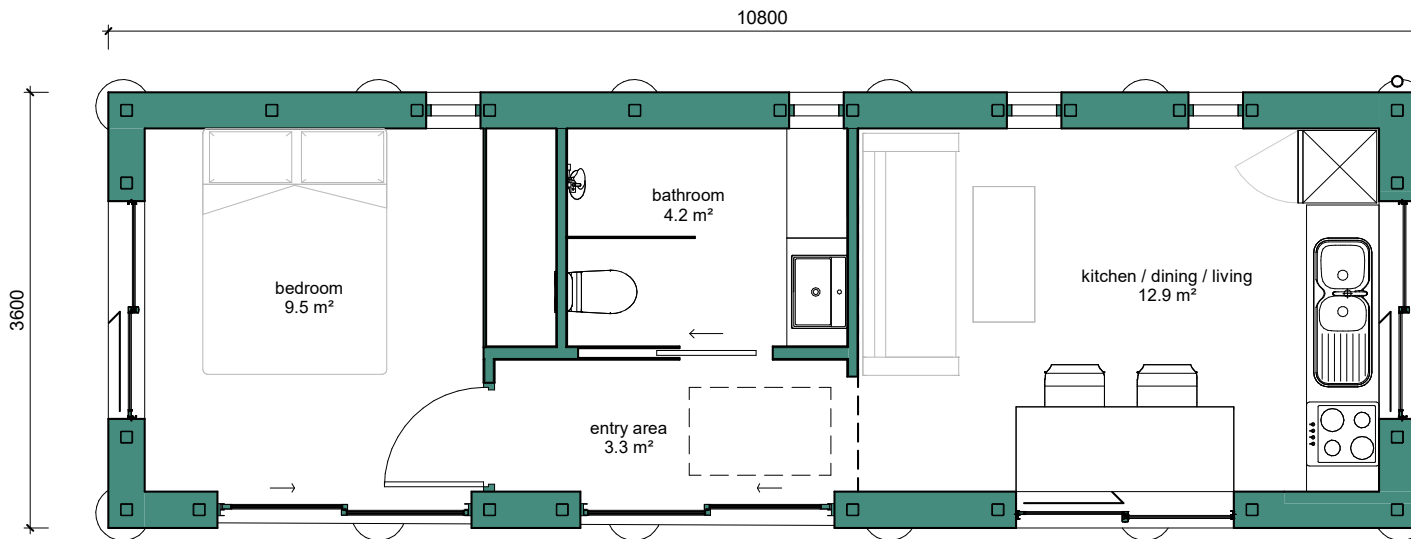


**G** Ground Floor Plan  
Scale 1 : 50

# Small House with Loft - Floorplan (Metric)

USA: Toll Free: (855) 795-0012  
 Australia: Toll Free: 1300 814 834  
 admin@hempblockaustralia.com  
 Sunshine Coast, QLD Australia



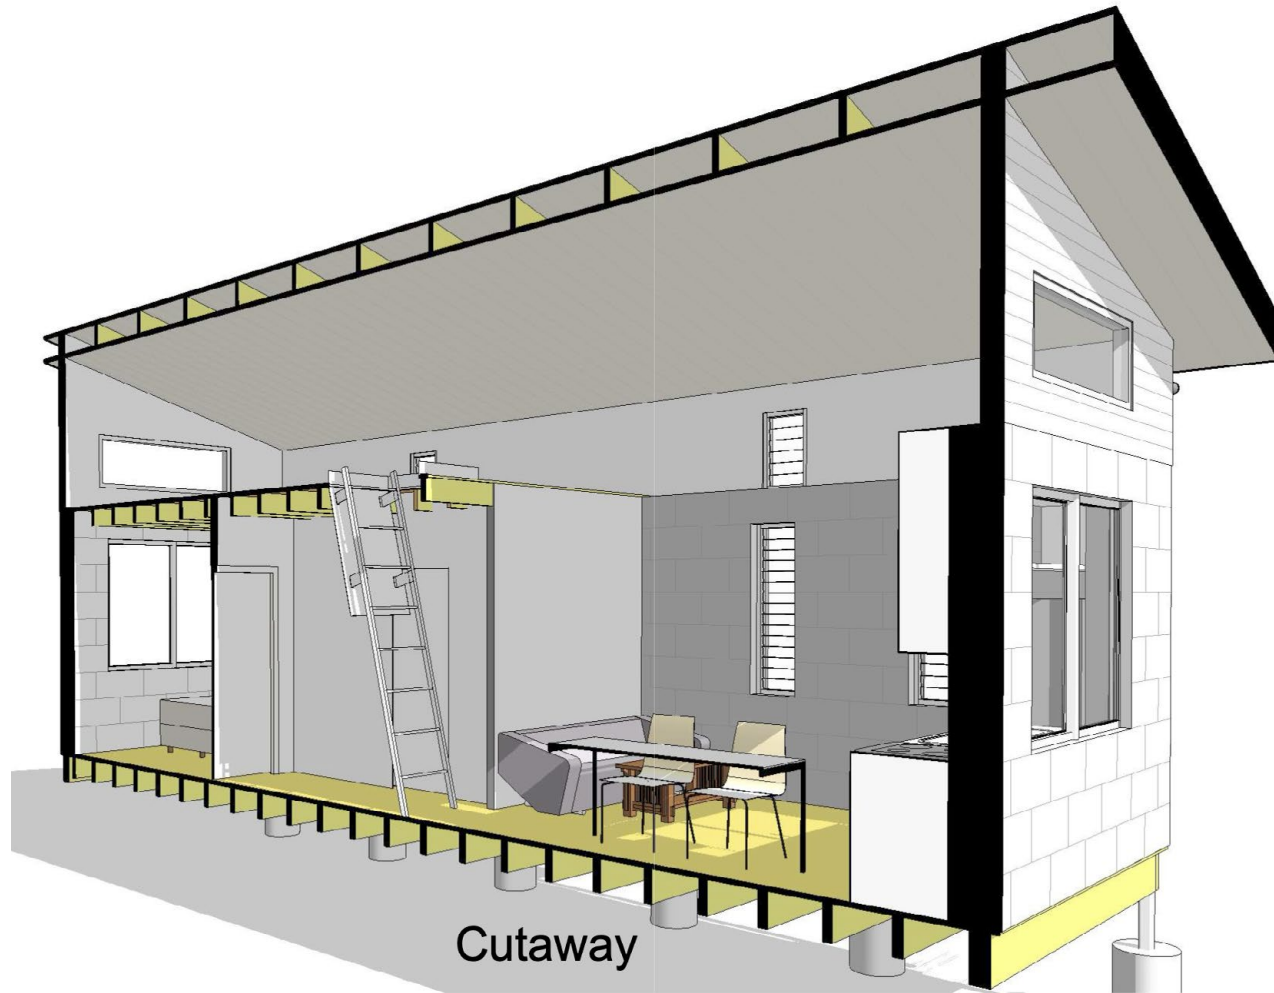

## Small House with Loft - Cutaway

USA: Toll Free: (855) 795-0012  
Australia: Toll Free: 1300 814 834  
admin@hempblockaustralia.com  
Sunshine Coast, QLD Australia

